



PROPOSED RESIDENTIAL BUILDING FOR Mrs. TARANUM KHANUM AT HSR LAYOUT, BANGALORE

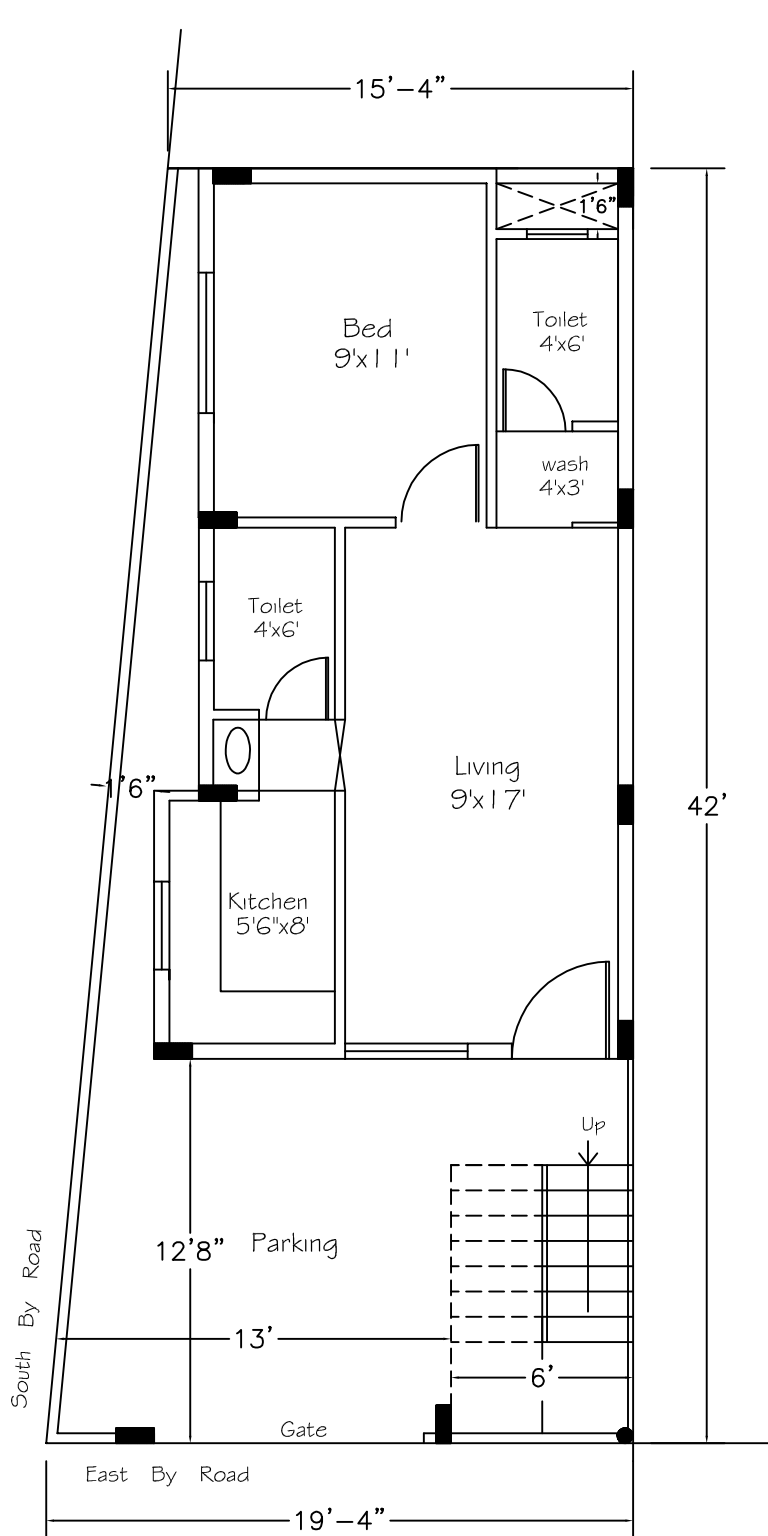

GROUND FLOOR PLAN

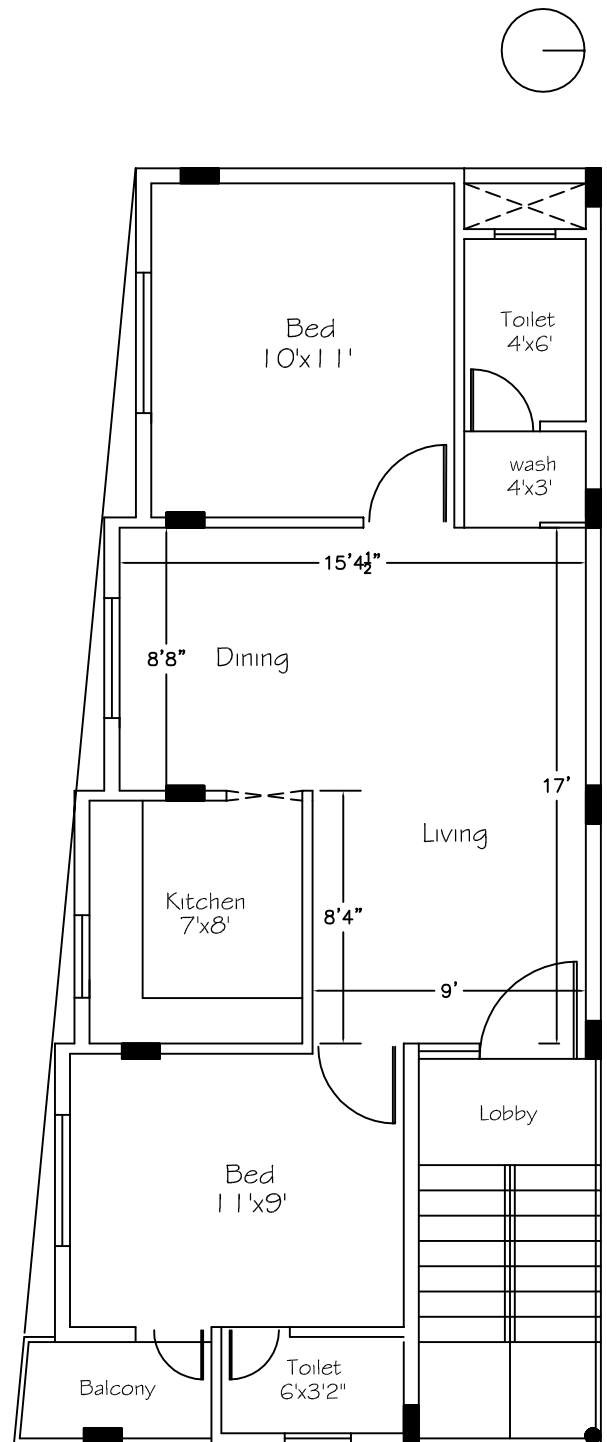

1st . FLOOR PLAN