


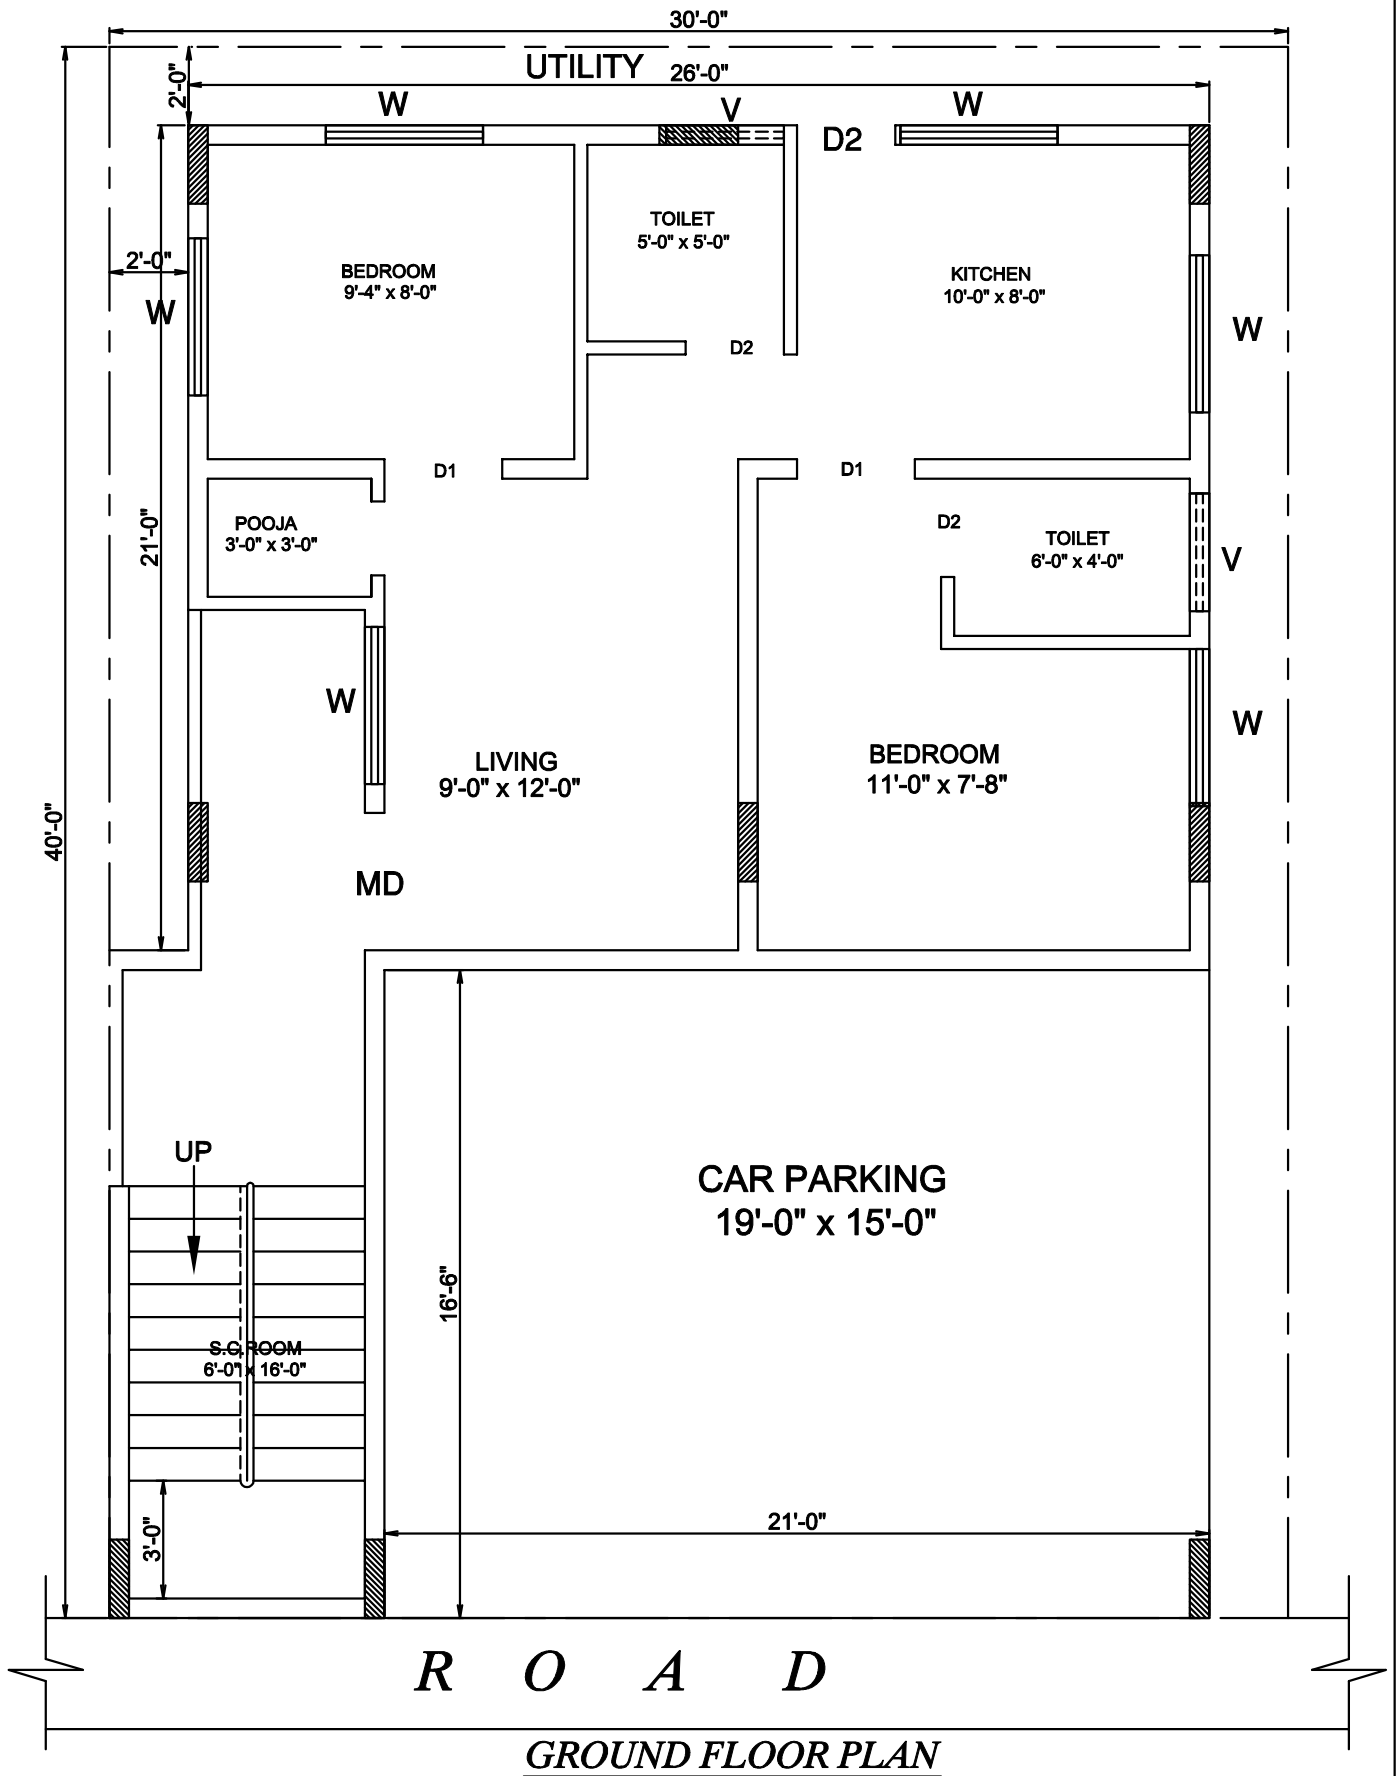

PROPOSED RESIDENCE FOR
Ms.K.M.PRIYA AT BANGALORE

SITE AREA-1200 Sqft
FLOOR AREA-676.00 Sqft

